


Retablering af Størsbølvej og Ålbæk Møllevej
Hovedtidsplan

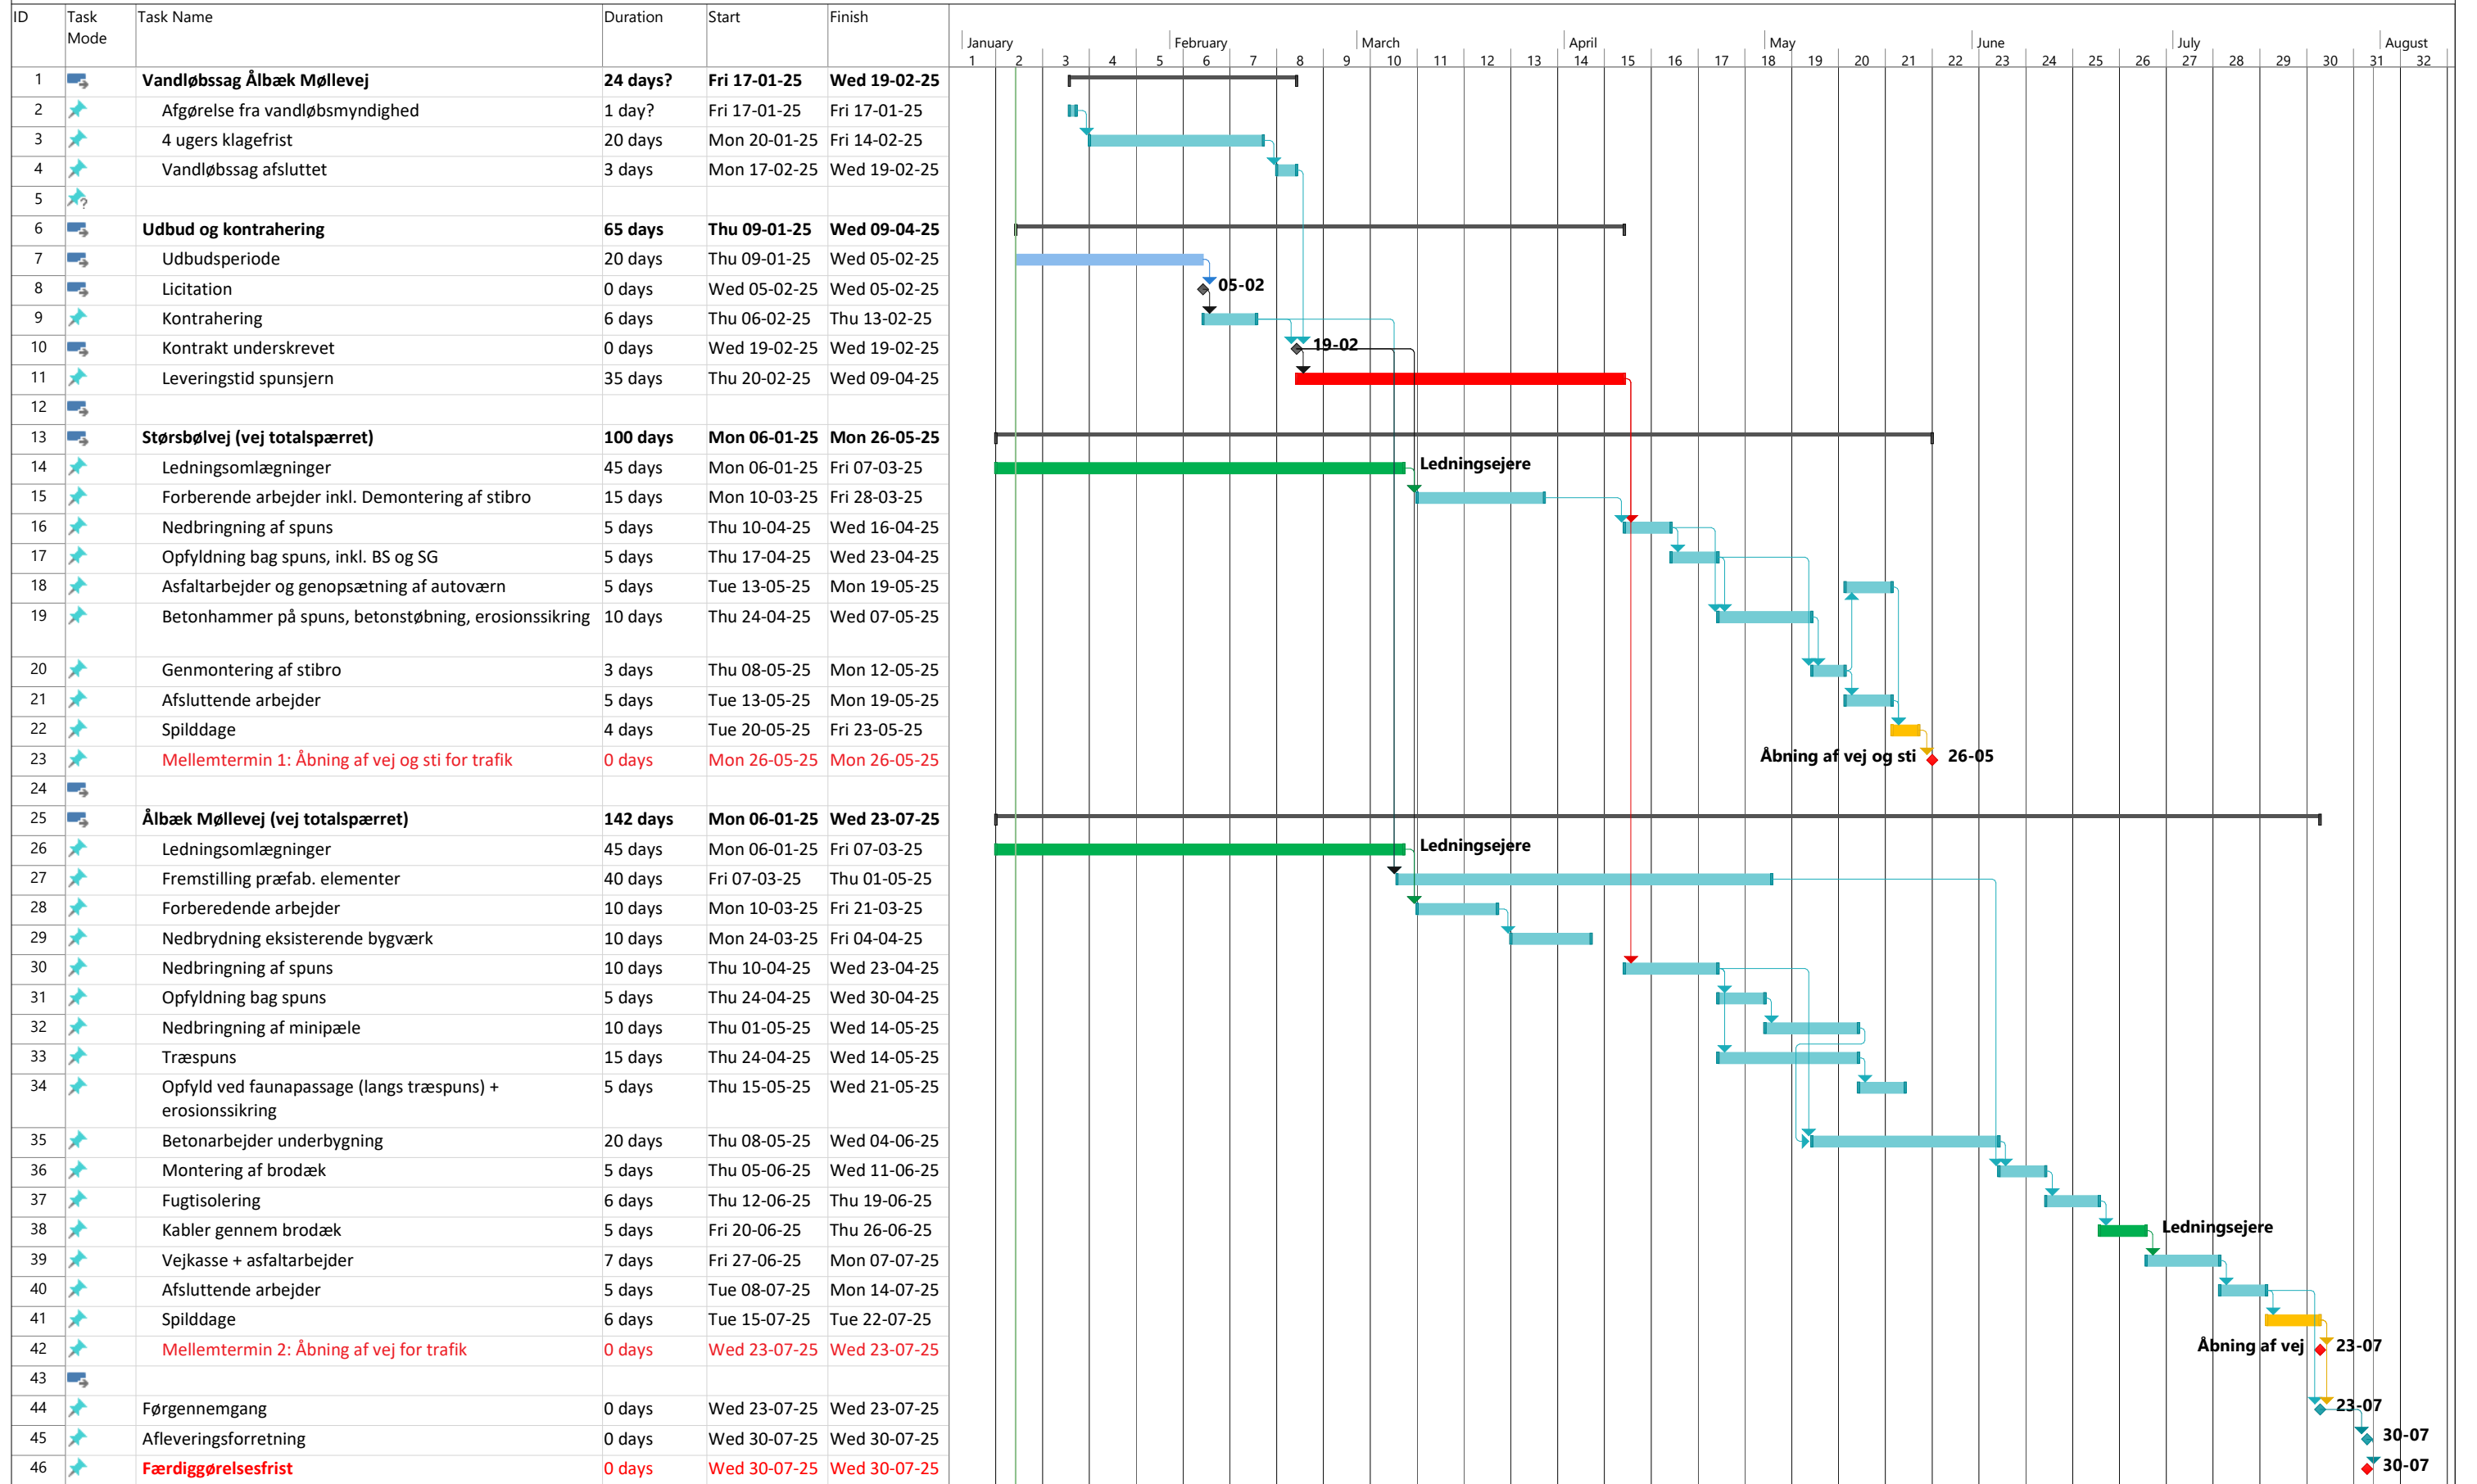

Dok. nr.: A290067-308	Task	Summary	Inactive Milestone	Duration-only	Start-only	External Milestone	Manual Progress
Ver: 1.0	Split	Project Summary	Inactive Summary	Manual Summary Rollup	Finish-only	Deadline	Progress
Dato: 09.01.2025	Milestone	Inactive Task	Manual Task	Manual Summary	External Tasks	Progress	